




IFB No. B21003 TREE TRIMMING SERVICES

AMSTERDAM HOUSING AUTHORITY

60 DIVISION STREET, AMSTERDAM, NEW YORK

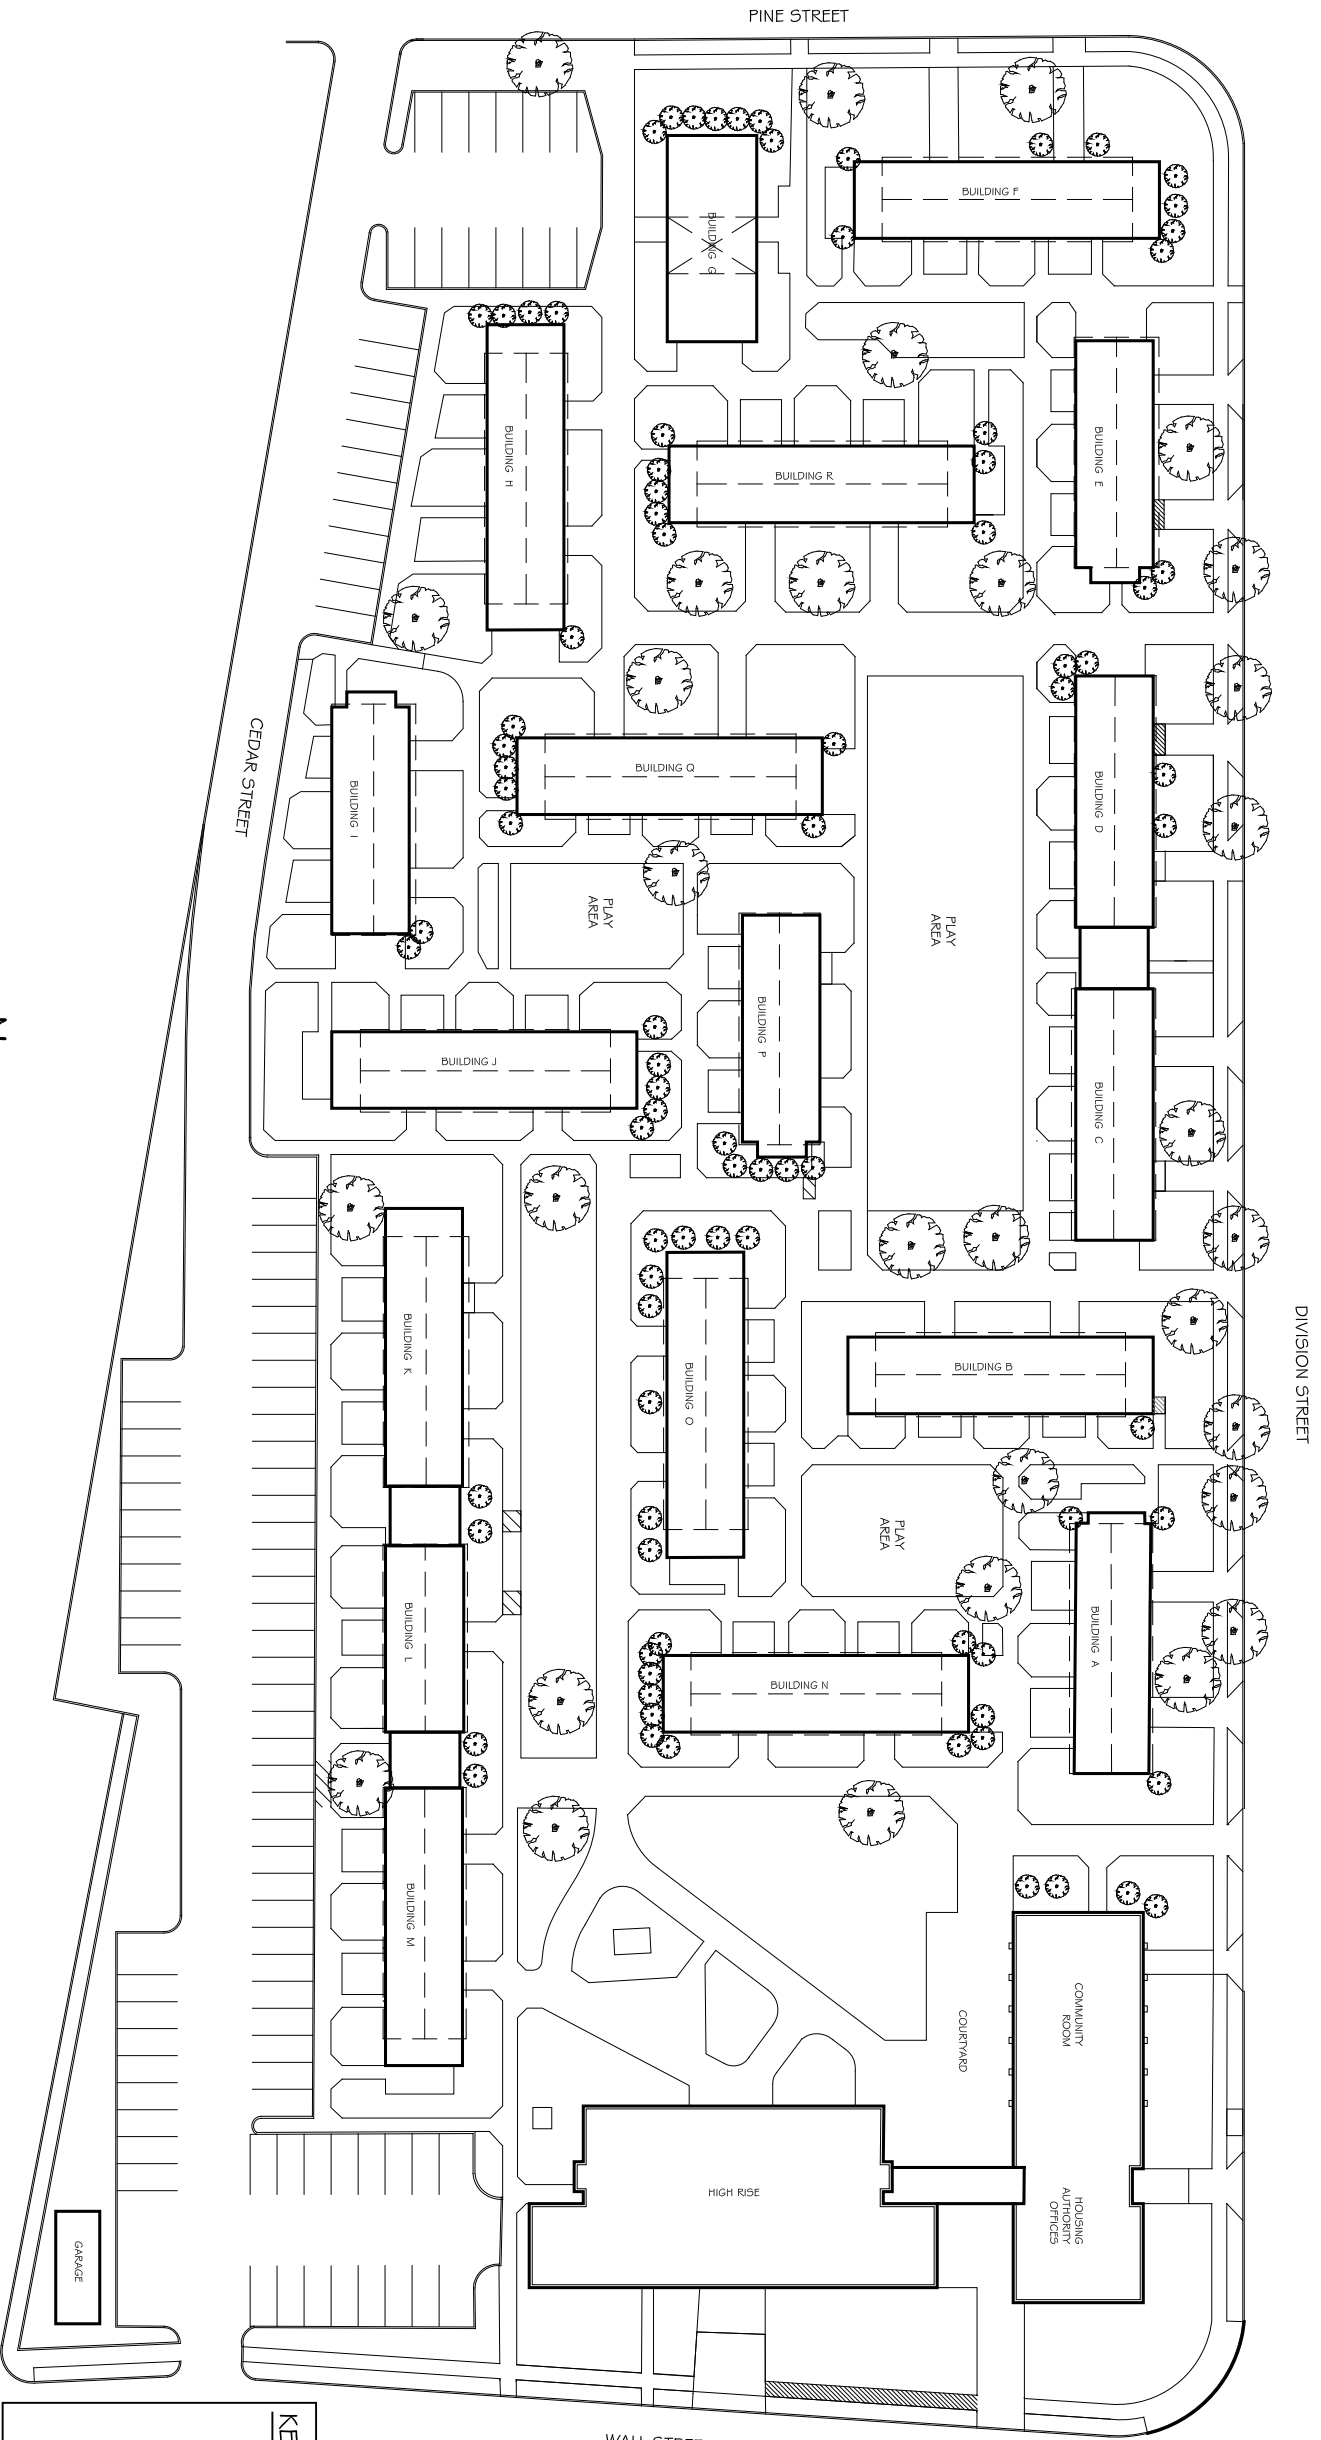


KEY NOTES

-  TRIM / PRUNE ALL TREES. CANOPY MUST NOT OVER HANG OVER TOWNHOUSE. BRANCHED MUST BE 8'-10' AWAY FROM BUILDINGS.
-  TRIM ALL ARBOREVITAE SHRUBS DOWN TO 8' HEIGHT. TRIM SHRUBS AS NEEDED IF BLOCK BUILDING SHED ENTRANCE.

1
A-00

AMSTERDAM HOUSING AUTHORITY SITE PLAN

SCALE: 1/64" = 1'

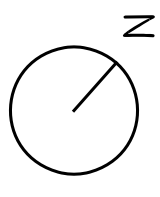

SCALE:	1/64" = 1'
DATE:	APRIL 11, 2021
SHEET:	A - 00

GARDEN APARTMENT UNIT TREE/SHRUB TRIMMING
60 DIVISION STREET
AMSTERDAM, NY 12010

AMSTERDAM HOUSING AUTHORITY
52 DIVISION STREET, AMSTERDAM, NY 12010
DAMARIS G. CARBONE, EXECUTIVE DIRECTOR

DRAWN BY:
ERIKA V. RAMIREZ